
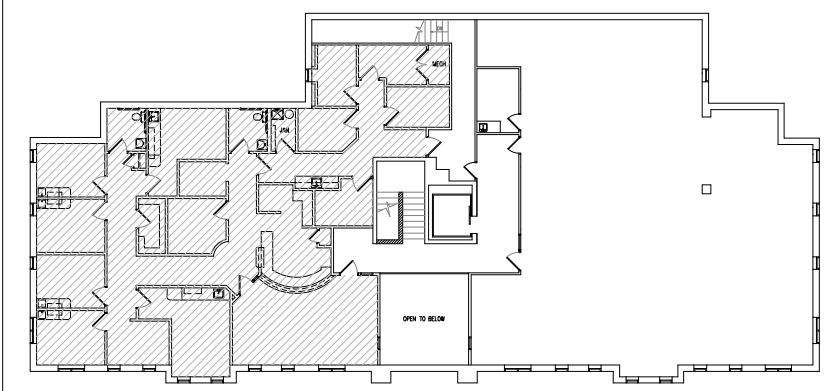


Y:\Veritas Real Estate_1605 Evesham Rd_Mktg Reg_2nd Fl_2021-0499\Drawings\1605EveshamRd02_EC_2021-0499.dwg

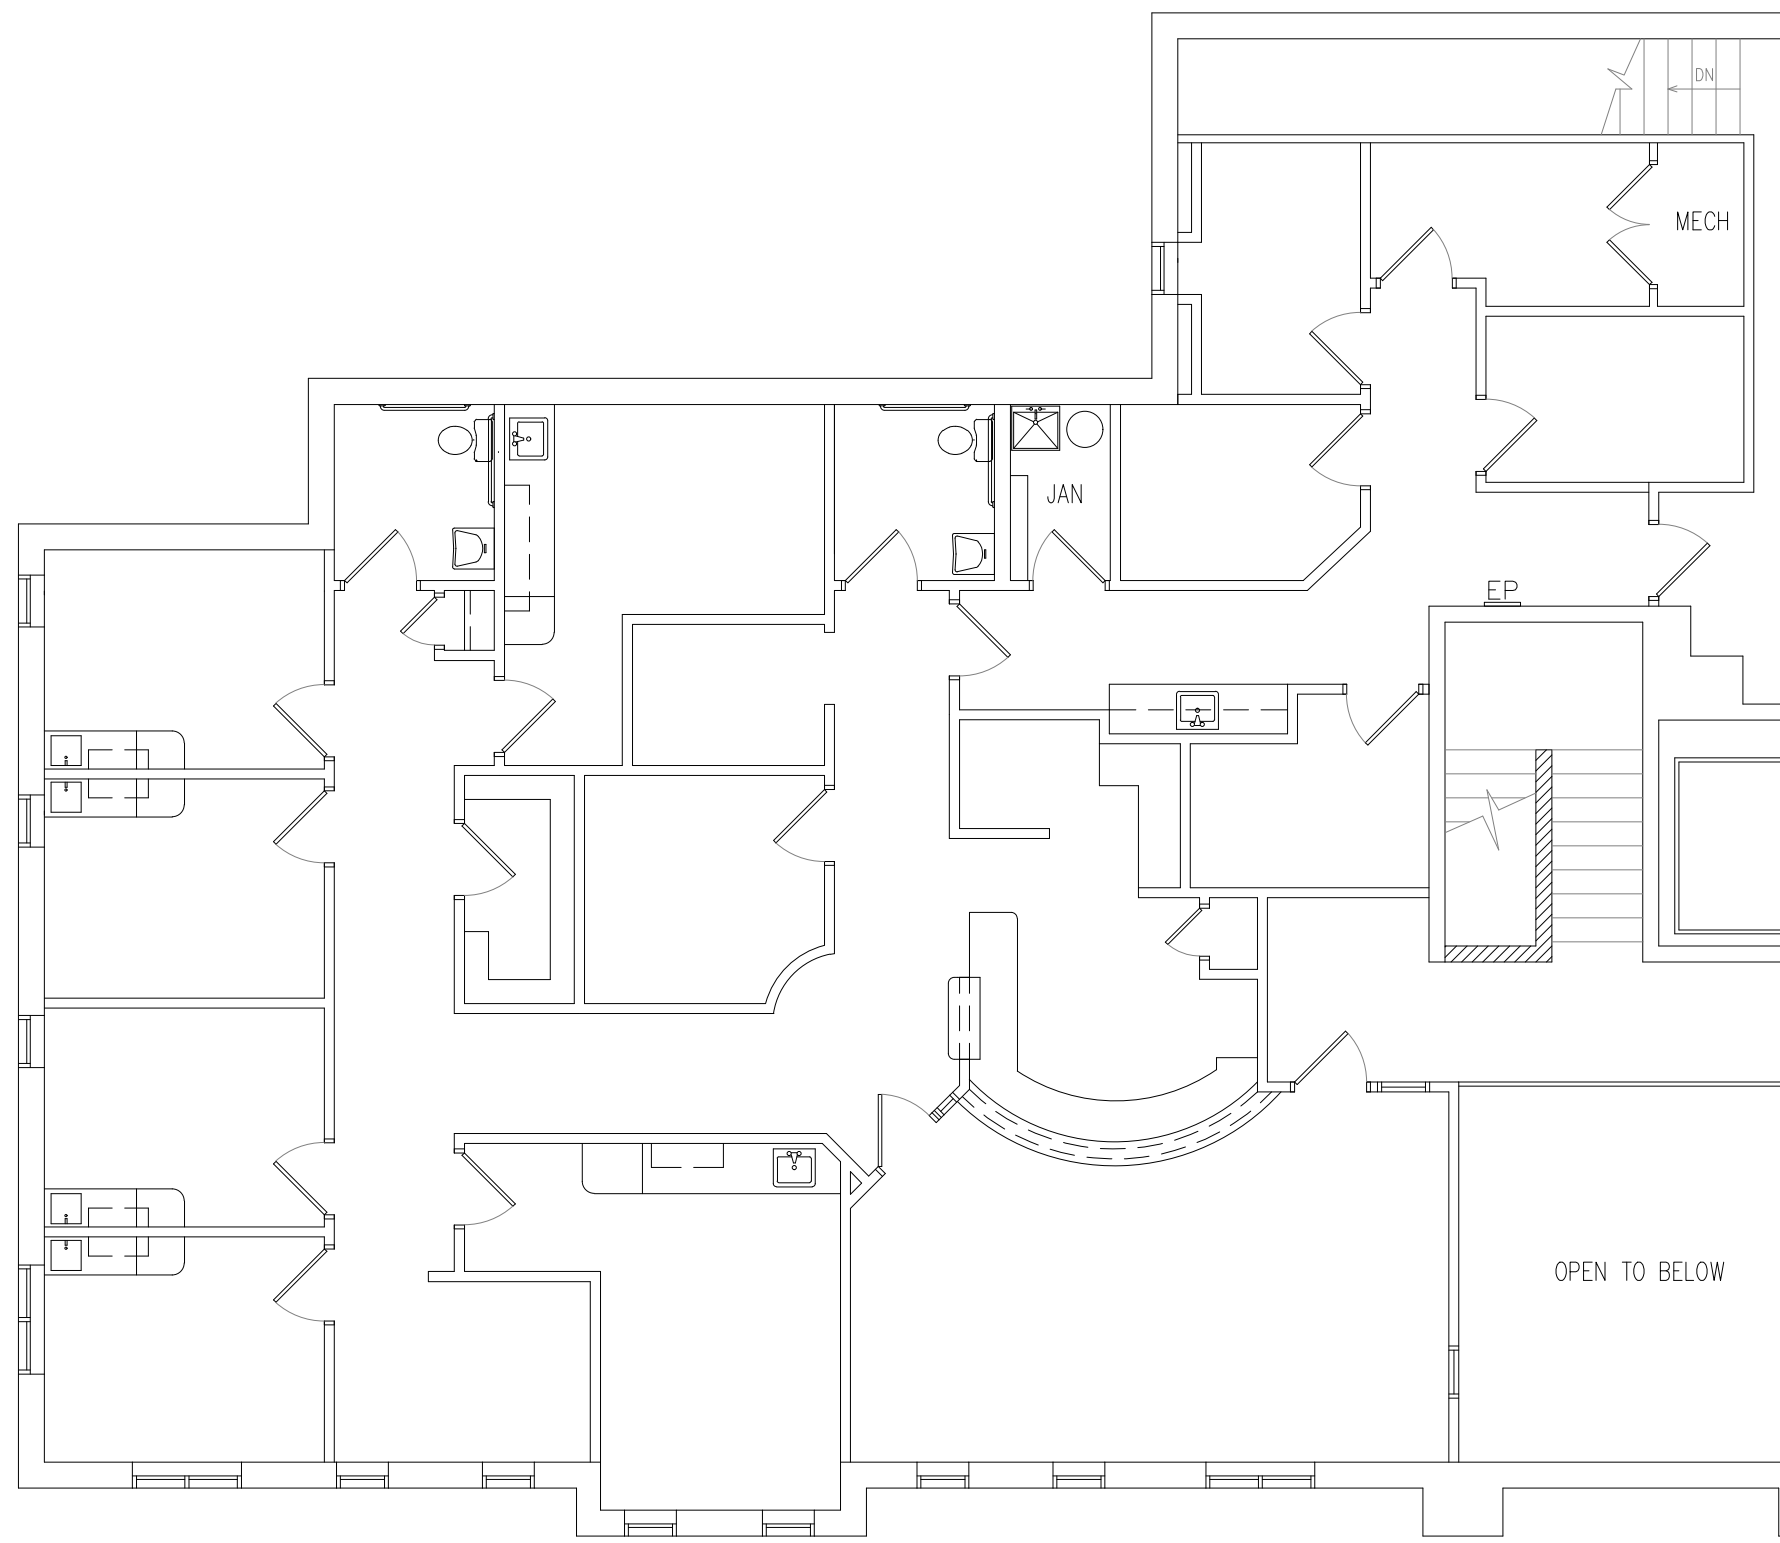

KEY PLAN
NOT TO SCALE

FLOOR PLAN - SECOND FLOOR

SCALE: 1/8" = 1'-0"



EXISTING CONDITIONS FOR:
SUITE 200
807 HADDON AVENUE
HADDONFIELD, NJ 08033

RHJ ASSOCIATES, PC
ARCHITECTS · PLANNERS · DESIGNERS

PHILADELPHIA, PA
215.279.5845

KING OF PRUSSIA, PA
610.337.4555

WILMINGTON, DE
302.482.2269

www.rhjassoc.com

DATE: 08.25.2021

PROJECT NO.: 2021-0499