



Z:\Heather Fleming\Veritas\807 Haddon Ave. Haddonfield NJ\Lower Level\807HaddonAveLL-EC-2023-01-05.dwg

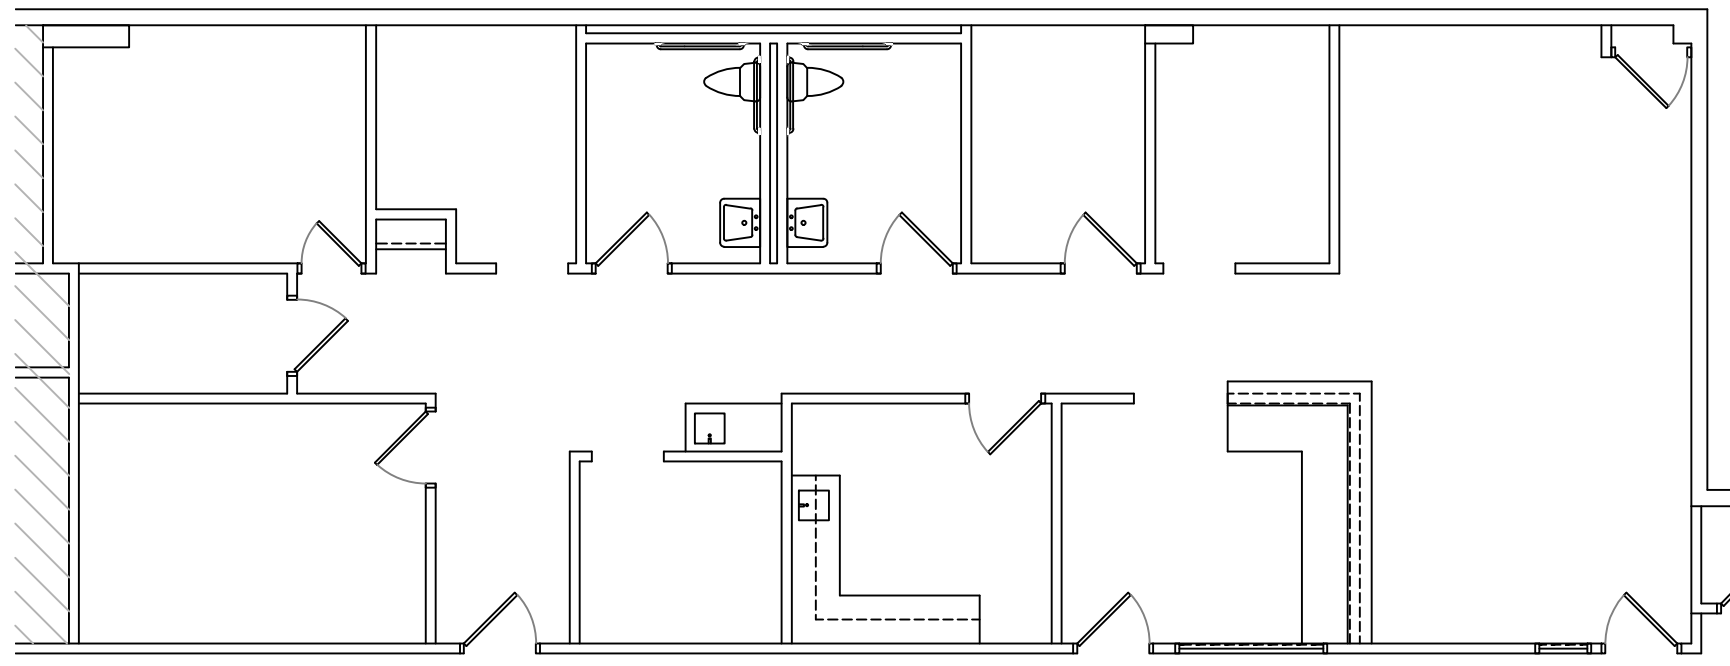

FLOOR PLAN
SCALE: 1/8" = 1'-0"

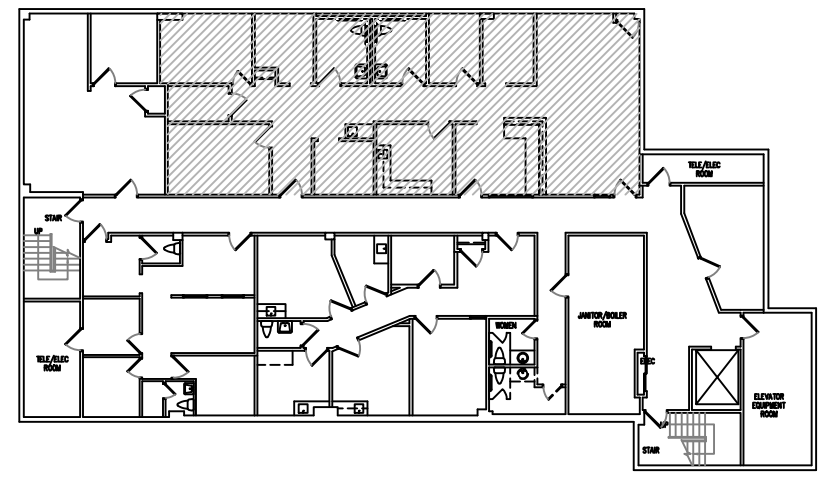

KEY PLAN - LOWER LEVEL
NOT TO SCALE



EXISTING CONDITIONS FOR:
SUITE 102/104
807 HADDON AVENUE
HADDONFIELD, NJ 08033

RHJ ASSOCIATES, PC
ARCHITECTS · PLANNERS · DESIGNERS

KING OF PRUSSIA, PA 610.337.4555 MOUNT LAUREL, NJ 856.252.0040 PHILADELPHIA, PA 215.279.5845 WILMINGTON, DE 302.482.2269
www.rhjassoc.com

DATE 01.05.2023
PROJECT NO. 2023-0008