


# Veritas Real Estate Investments, LLC

Two Greentree Center, Marlton, NJ 08053

08/17/18

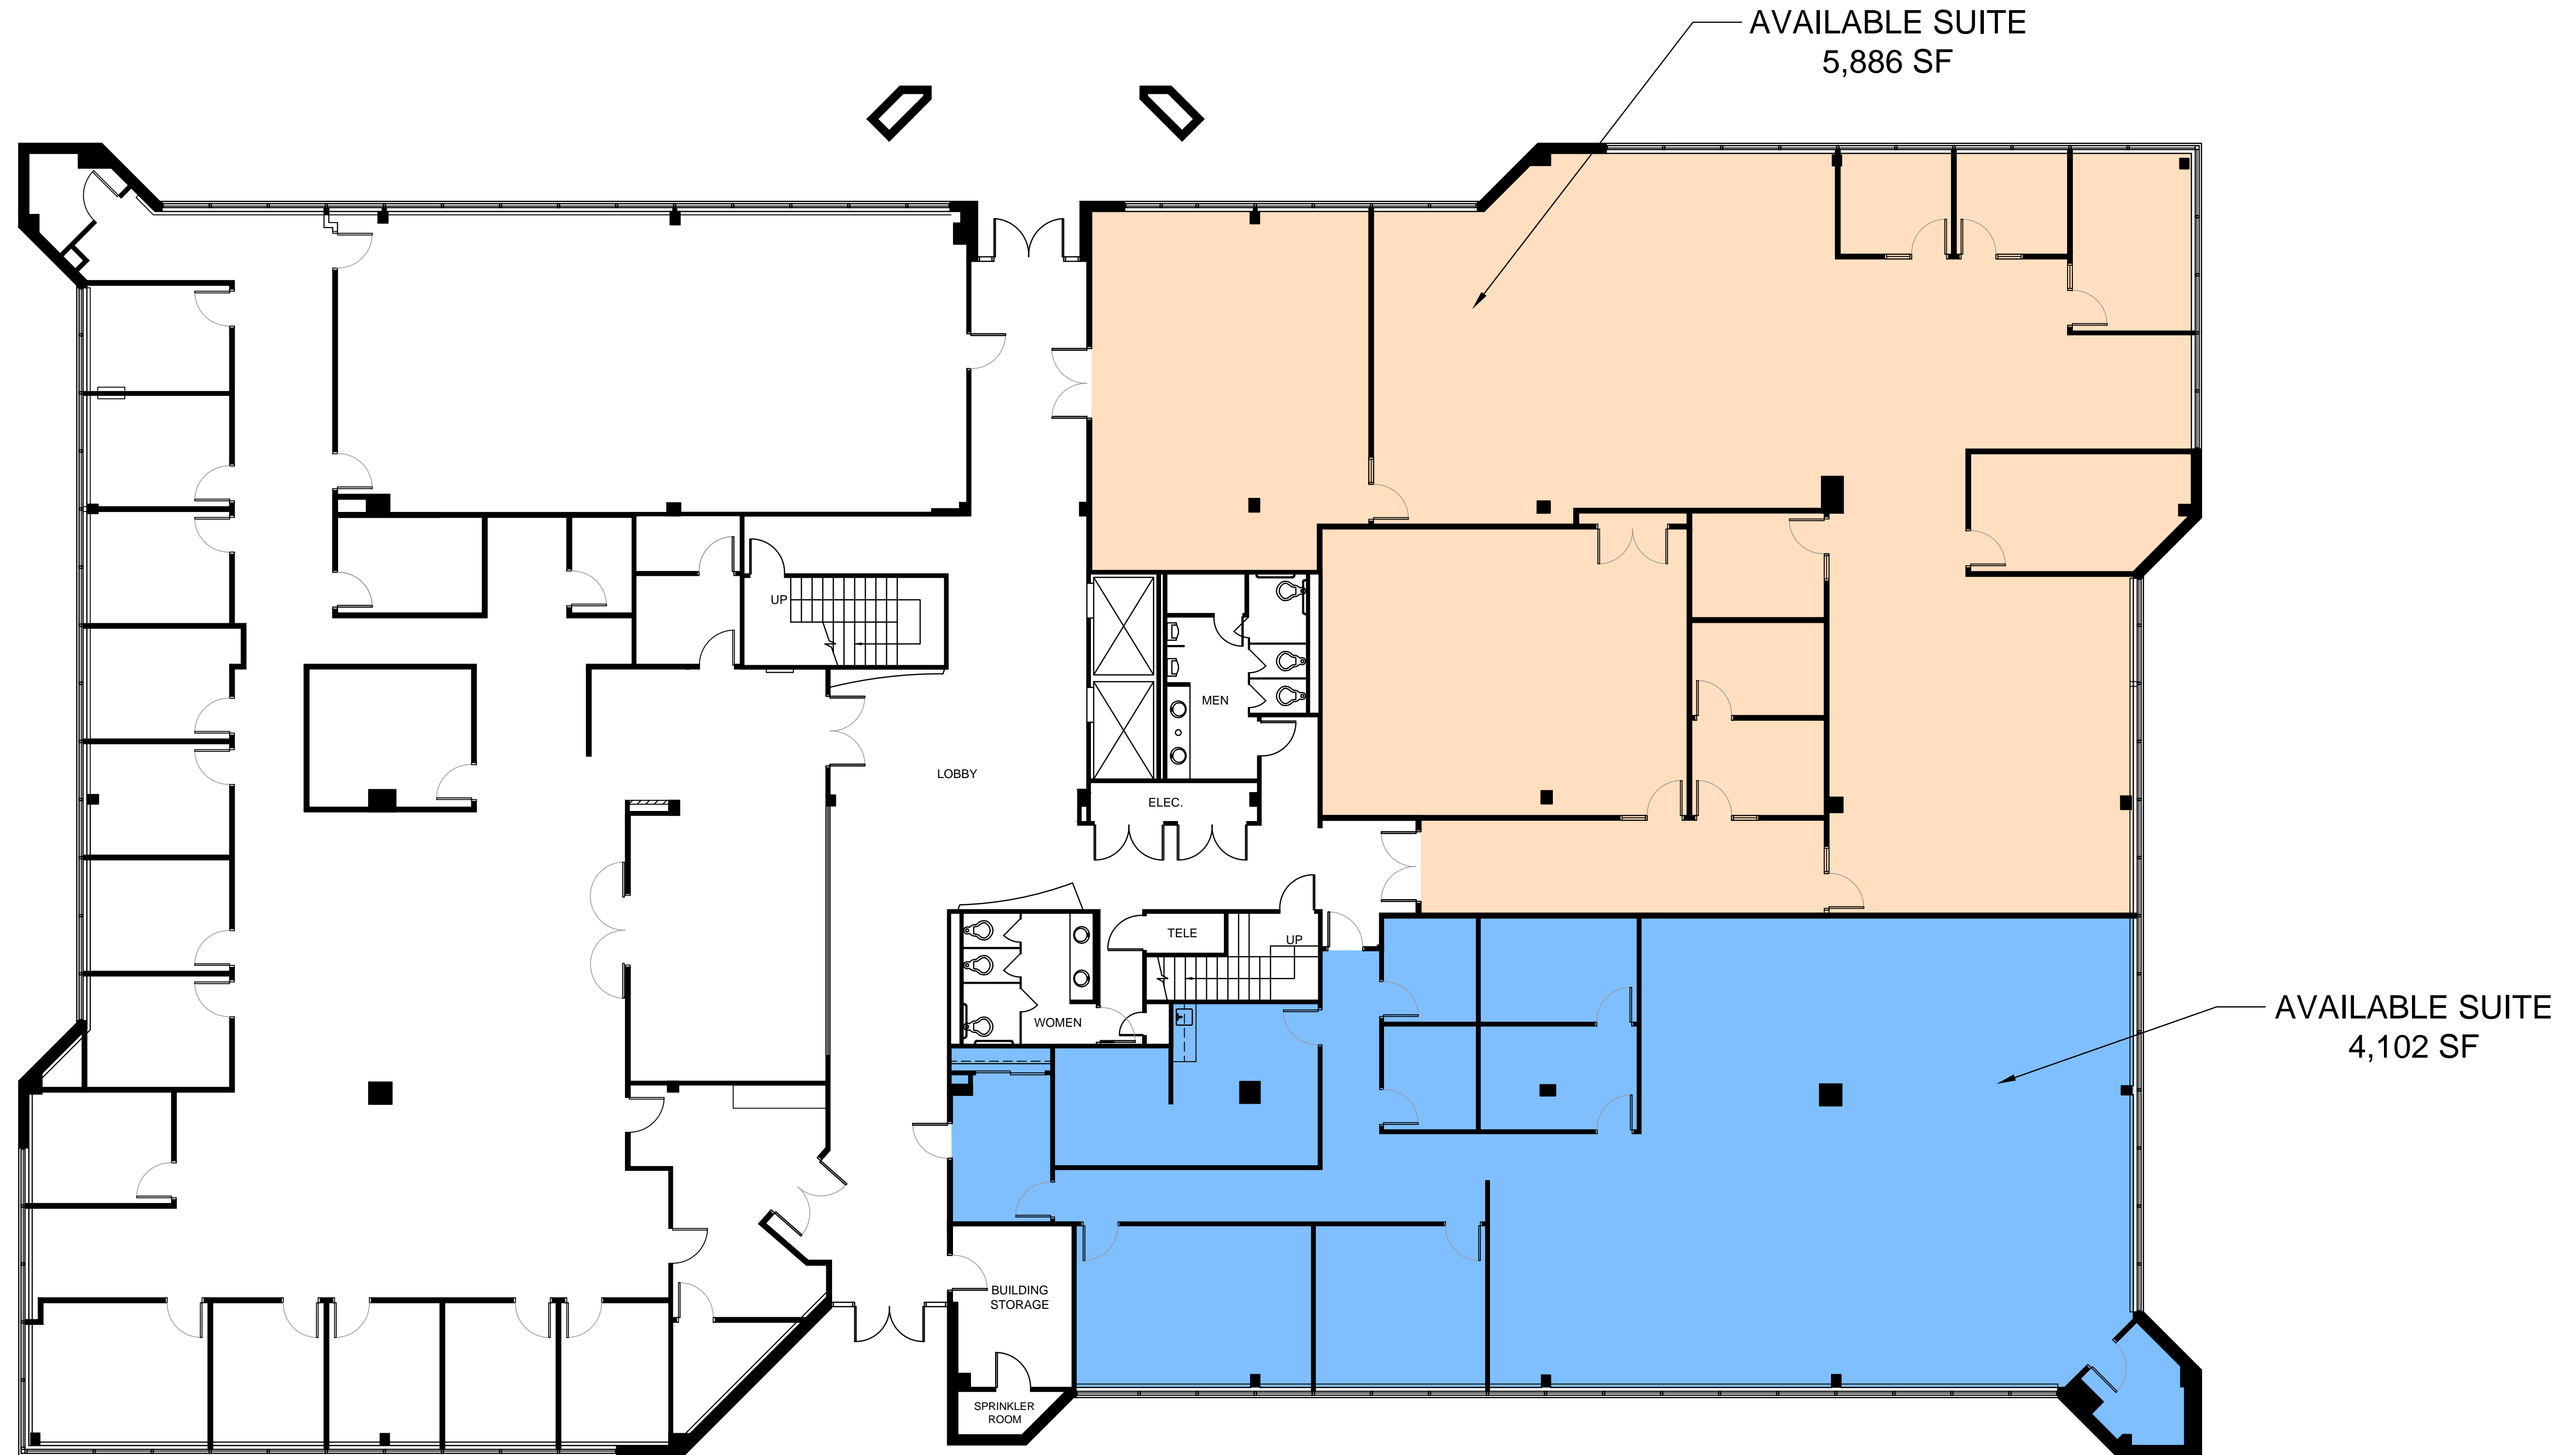

**First Floor Plan**

Scale: 1/8" = 1'-0"

PRELIMINARY - NOT FOR CONSTRUCTION