


This portion is 6,382 SF +/-

This portion is 2195 SF +/-

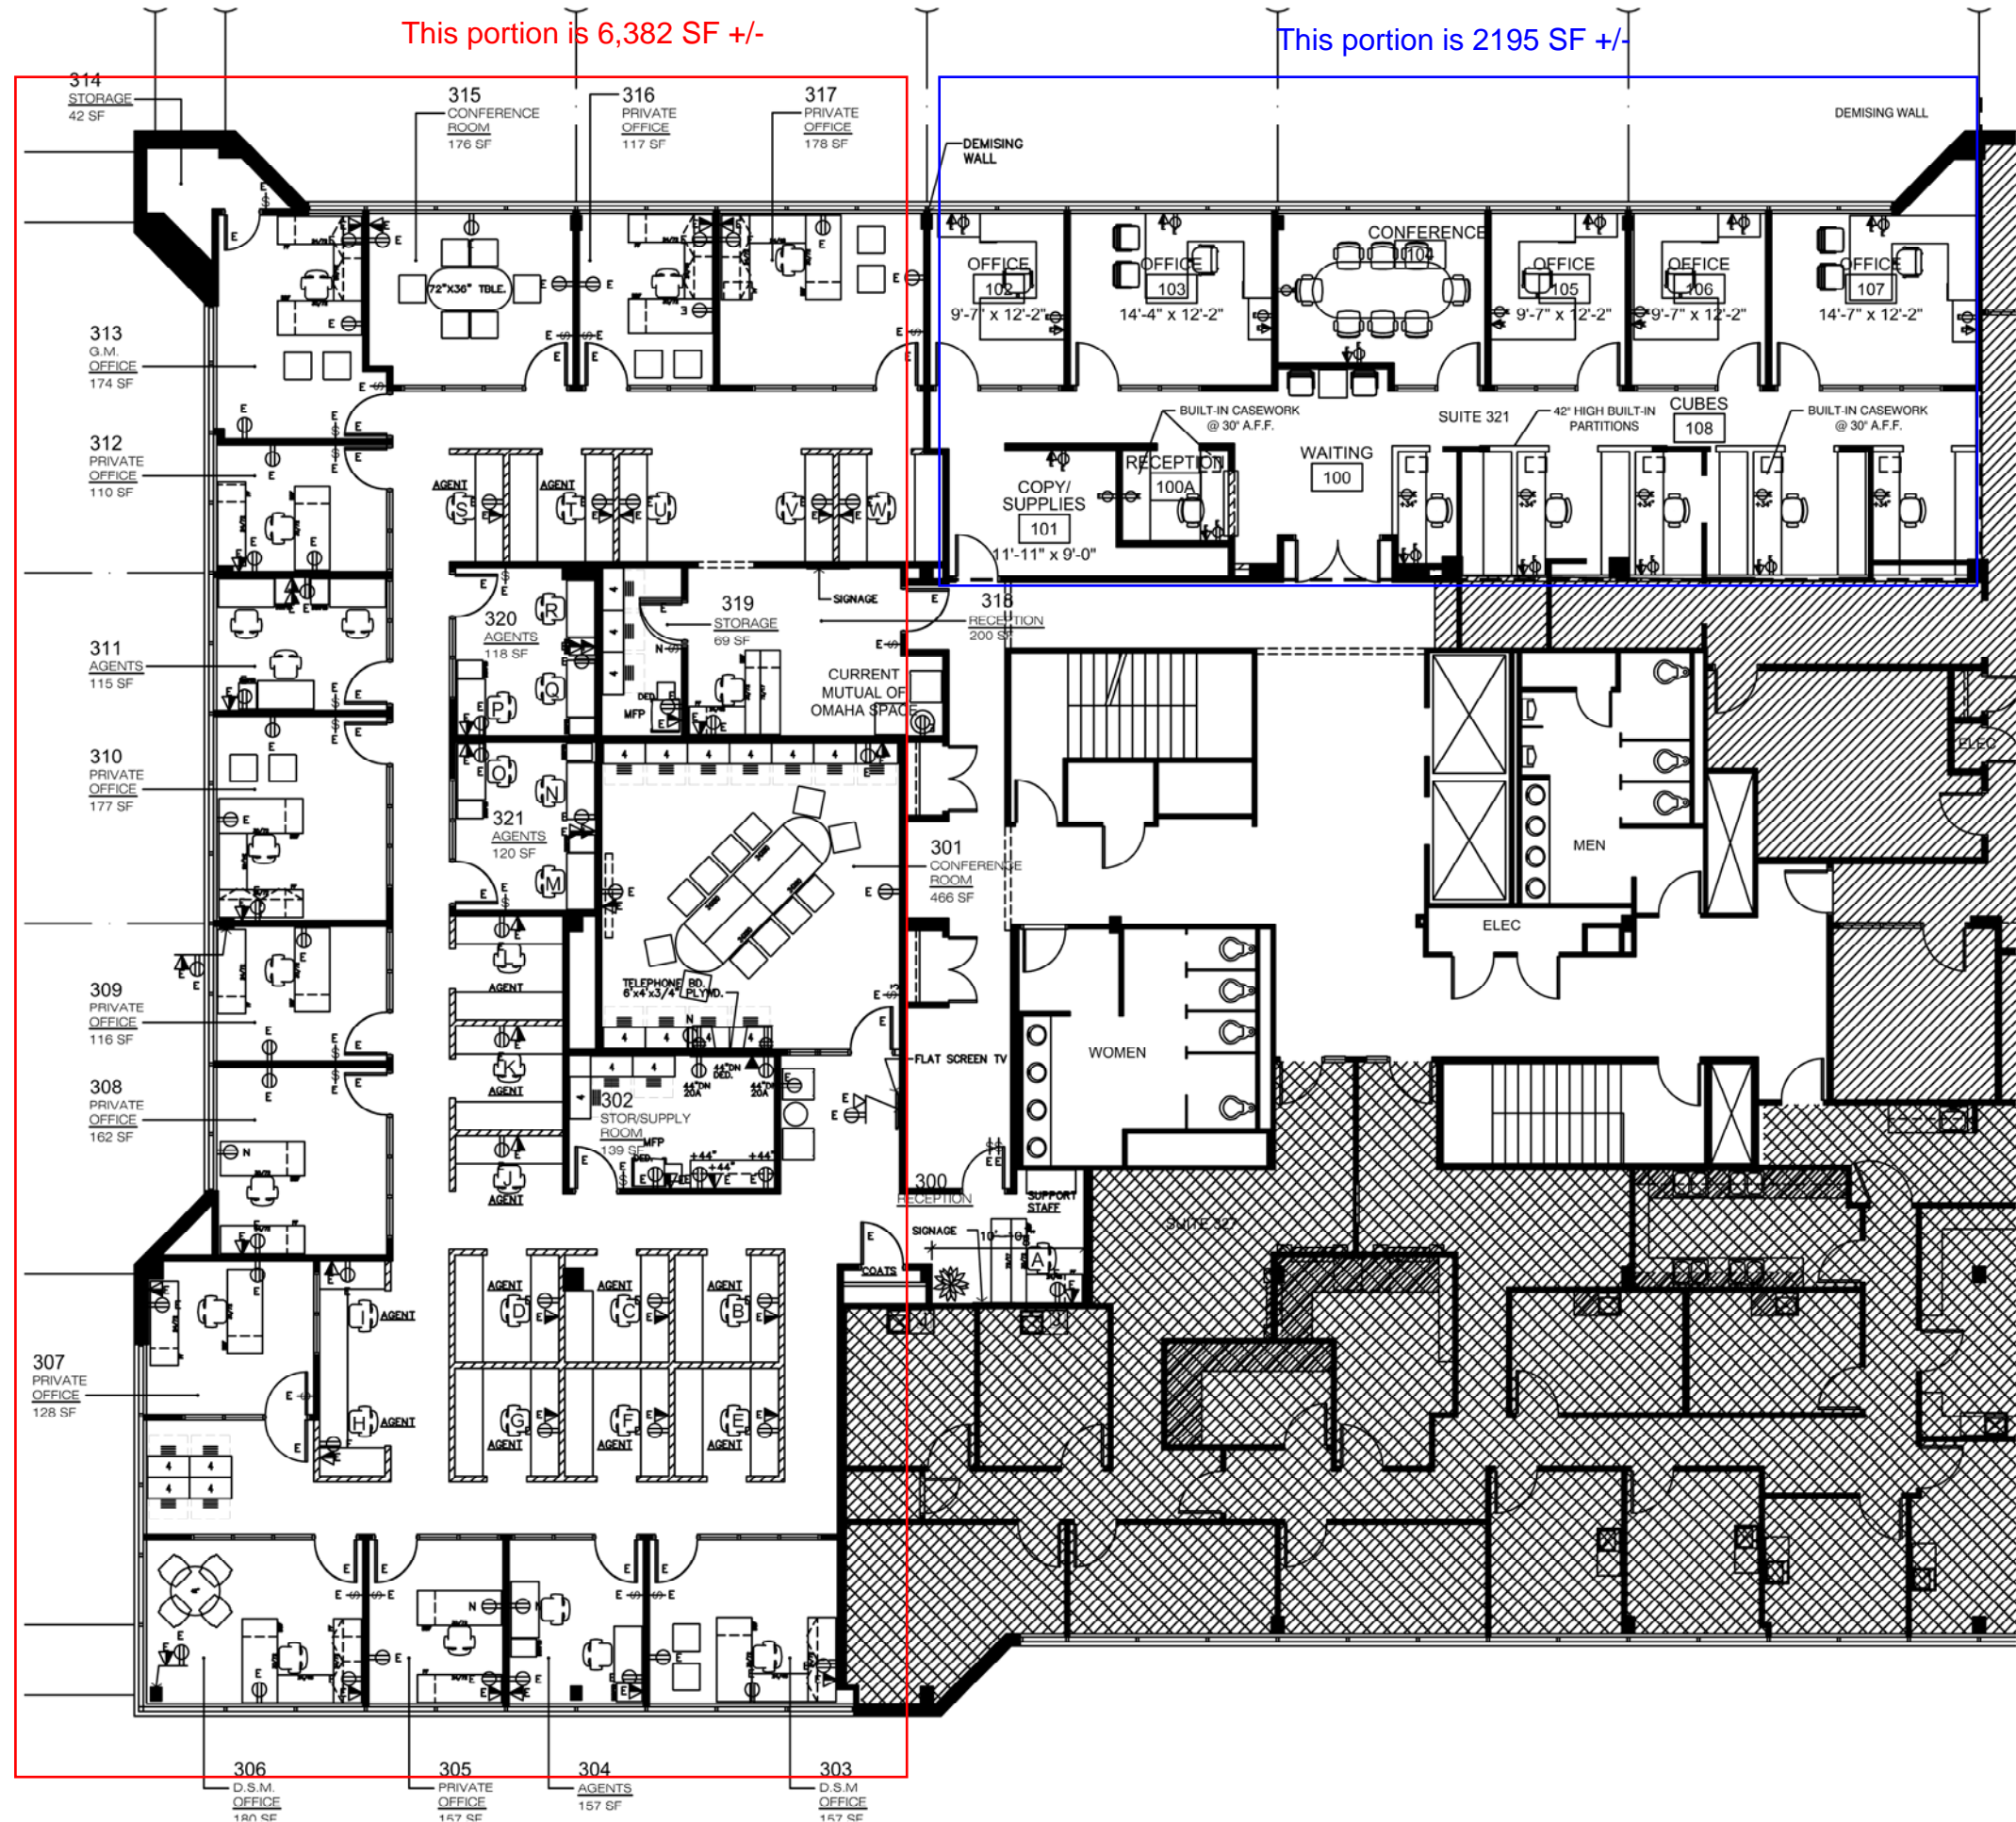

Marlton, NJ DSO
 Two Greentree Centre, Ste. 300 & 321
 Marlton, NU 08053



Existing Floor Plan

SCALE: NTS

Sheet: A0.1
 Bldg. Cost ID: 45140
 Drawn by: ALH
 Date Drawn: 05.23.2017
 Revised: