


KEY PLAN
NOT TO SCALE



FLOOR PLAN - 19,350 RSF
SCALE: 1/8" = 1'-0"

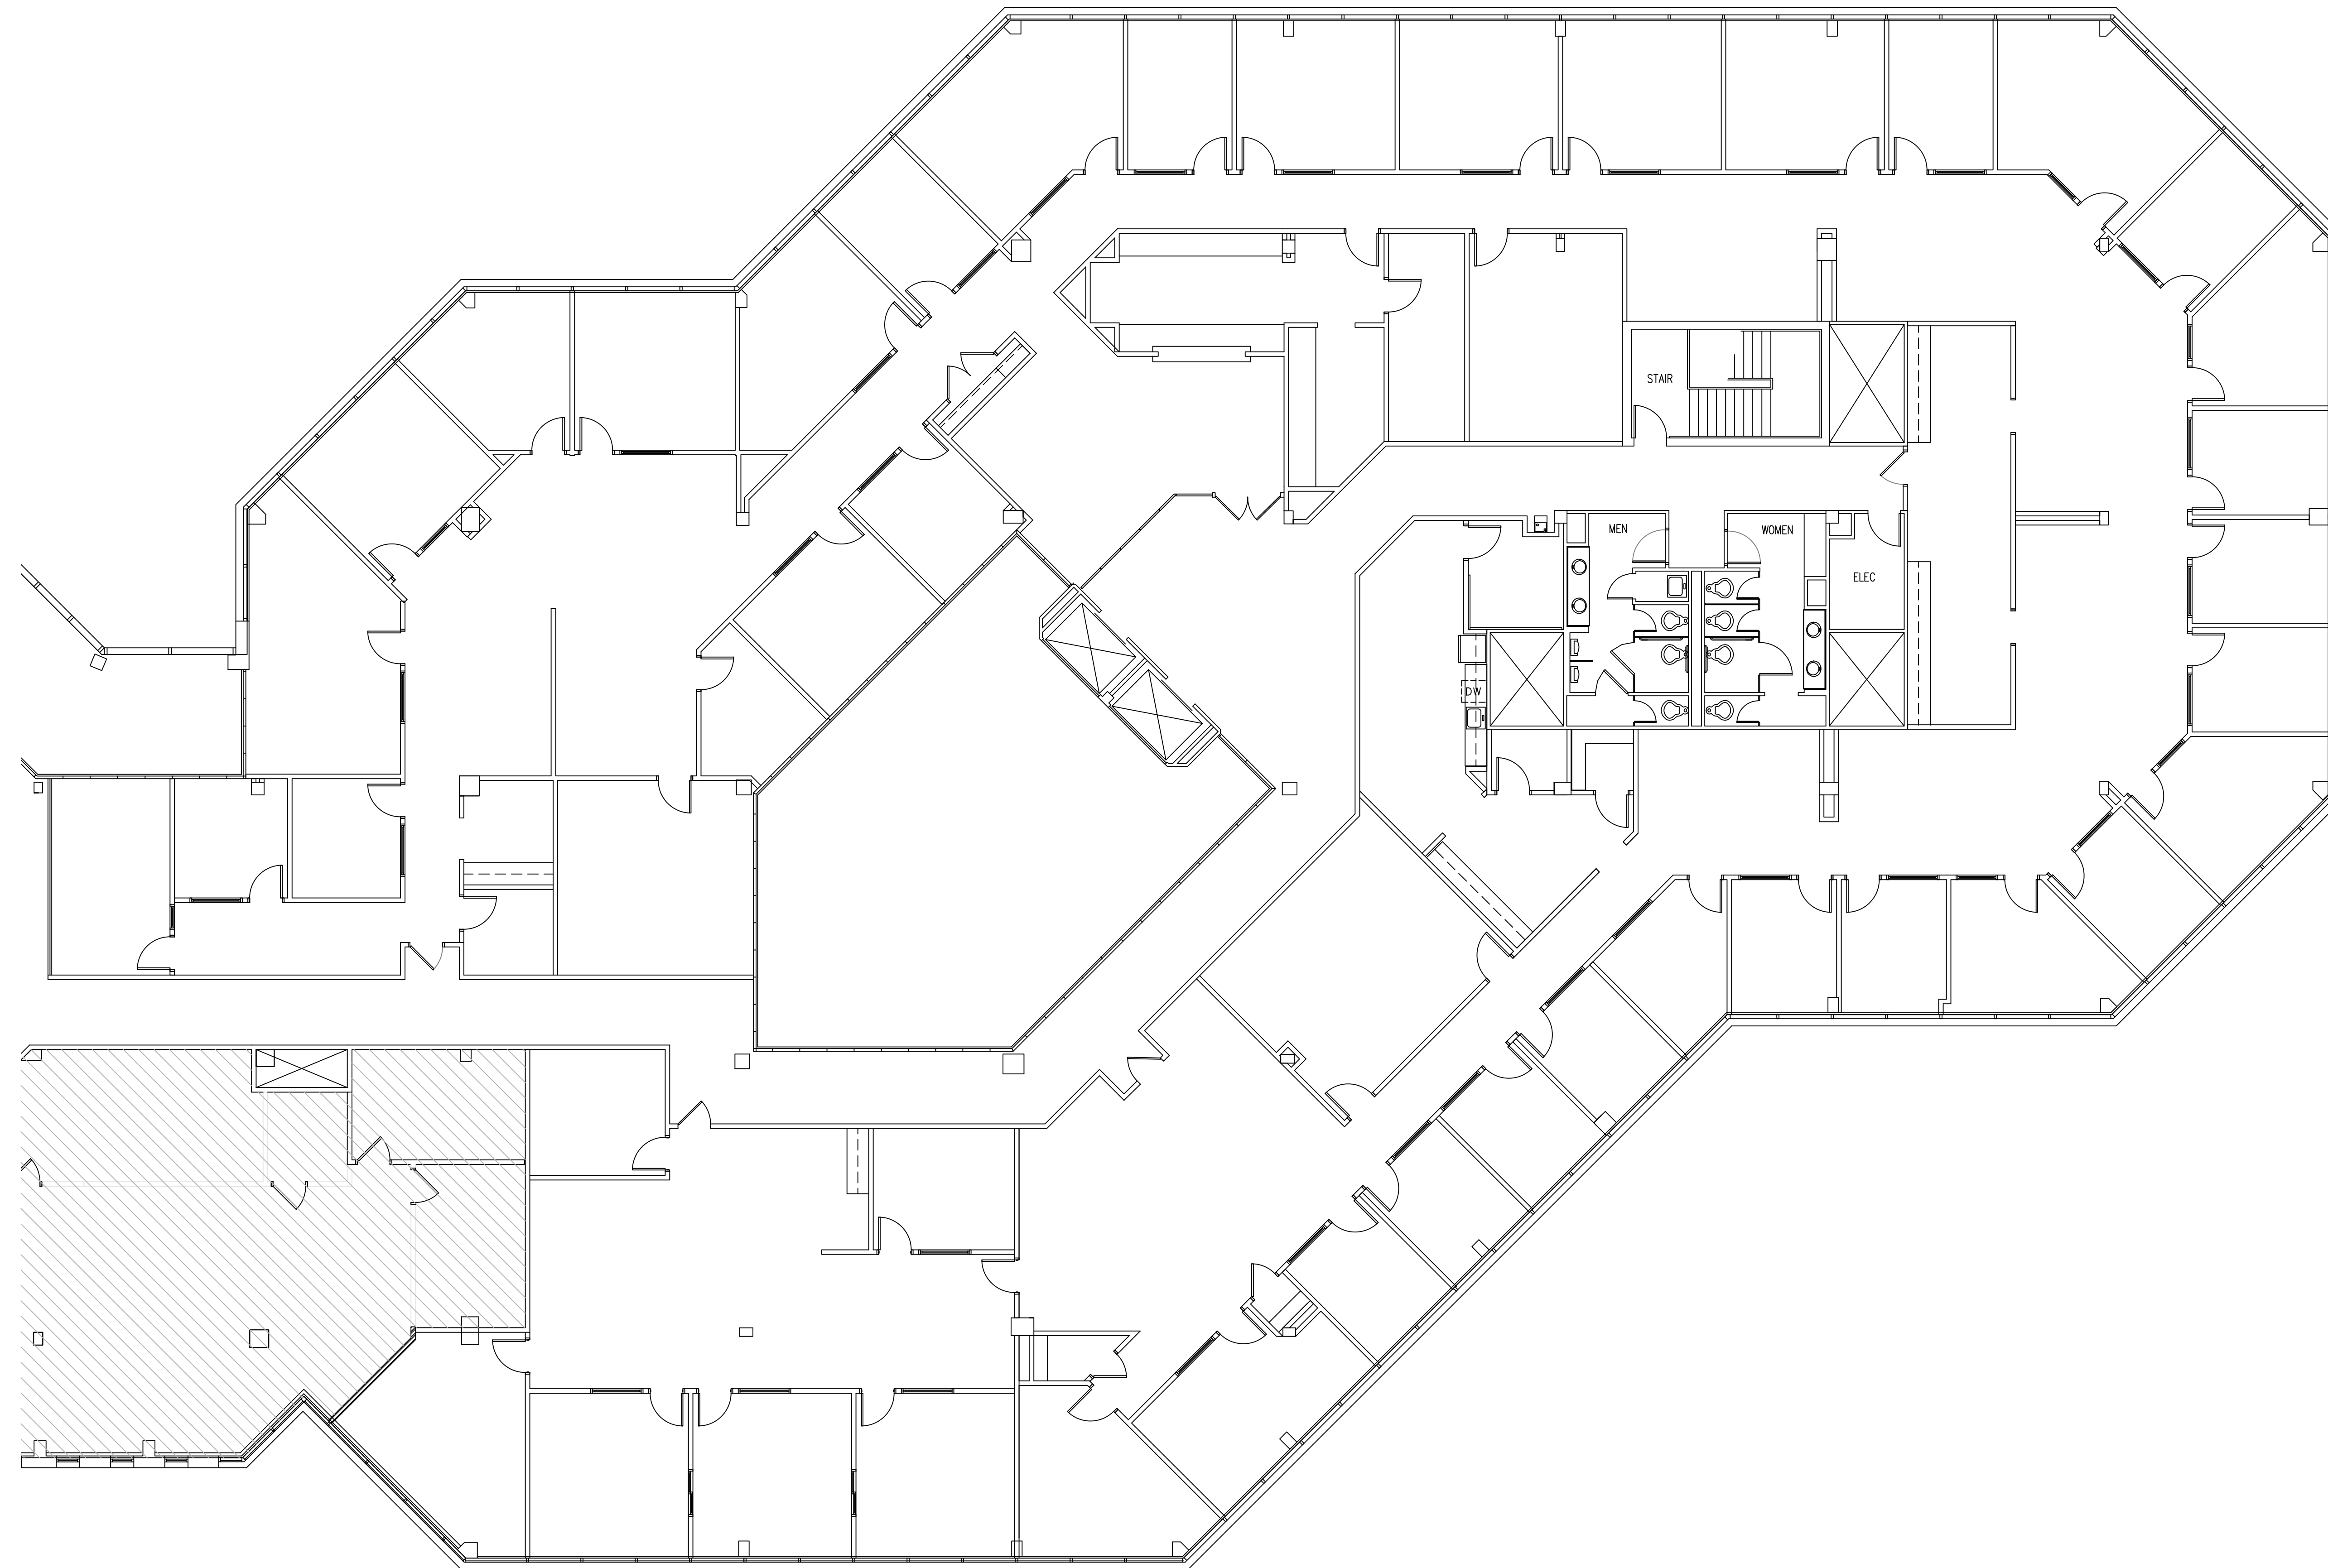

EXISTING CONDITIONS FOR:
SUITE 400
5 GREENTREE CENTER
MARLTON, NJ 08053

RHJ ASSOCIATES, PC
ARCHITECTS · PLANNERS · DESIGNERS

KING OF PRUSSIA, PA 610.337.4555	MOUNT LAUREL, NJ 856.252.0040	PHILADELPHIA, PA 215.279.5845	WILMINGTON, DE 302.482.2269
www.rhjassoc.com			

DATE	04.14.2022
PROJECT NO.	2021-0102