



Z:\Weather Fleming\Veritas\5 Greentree Rd Marlton NJ\1st Floor\5 Greentree 01_EC_2021-0102_20240905.dwg

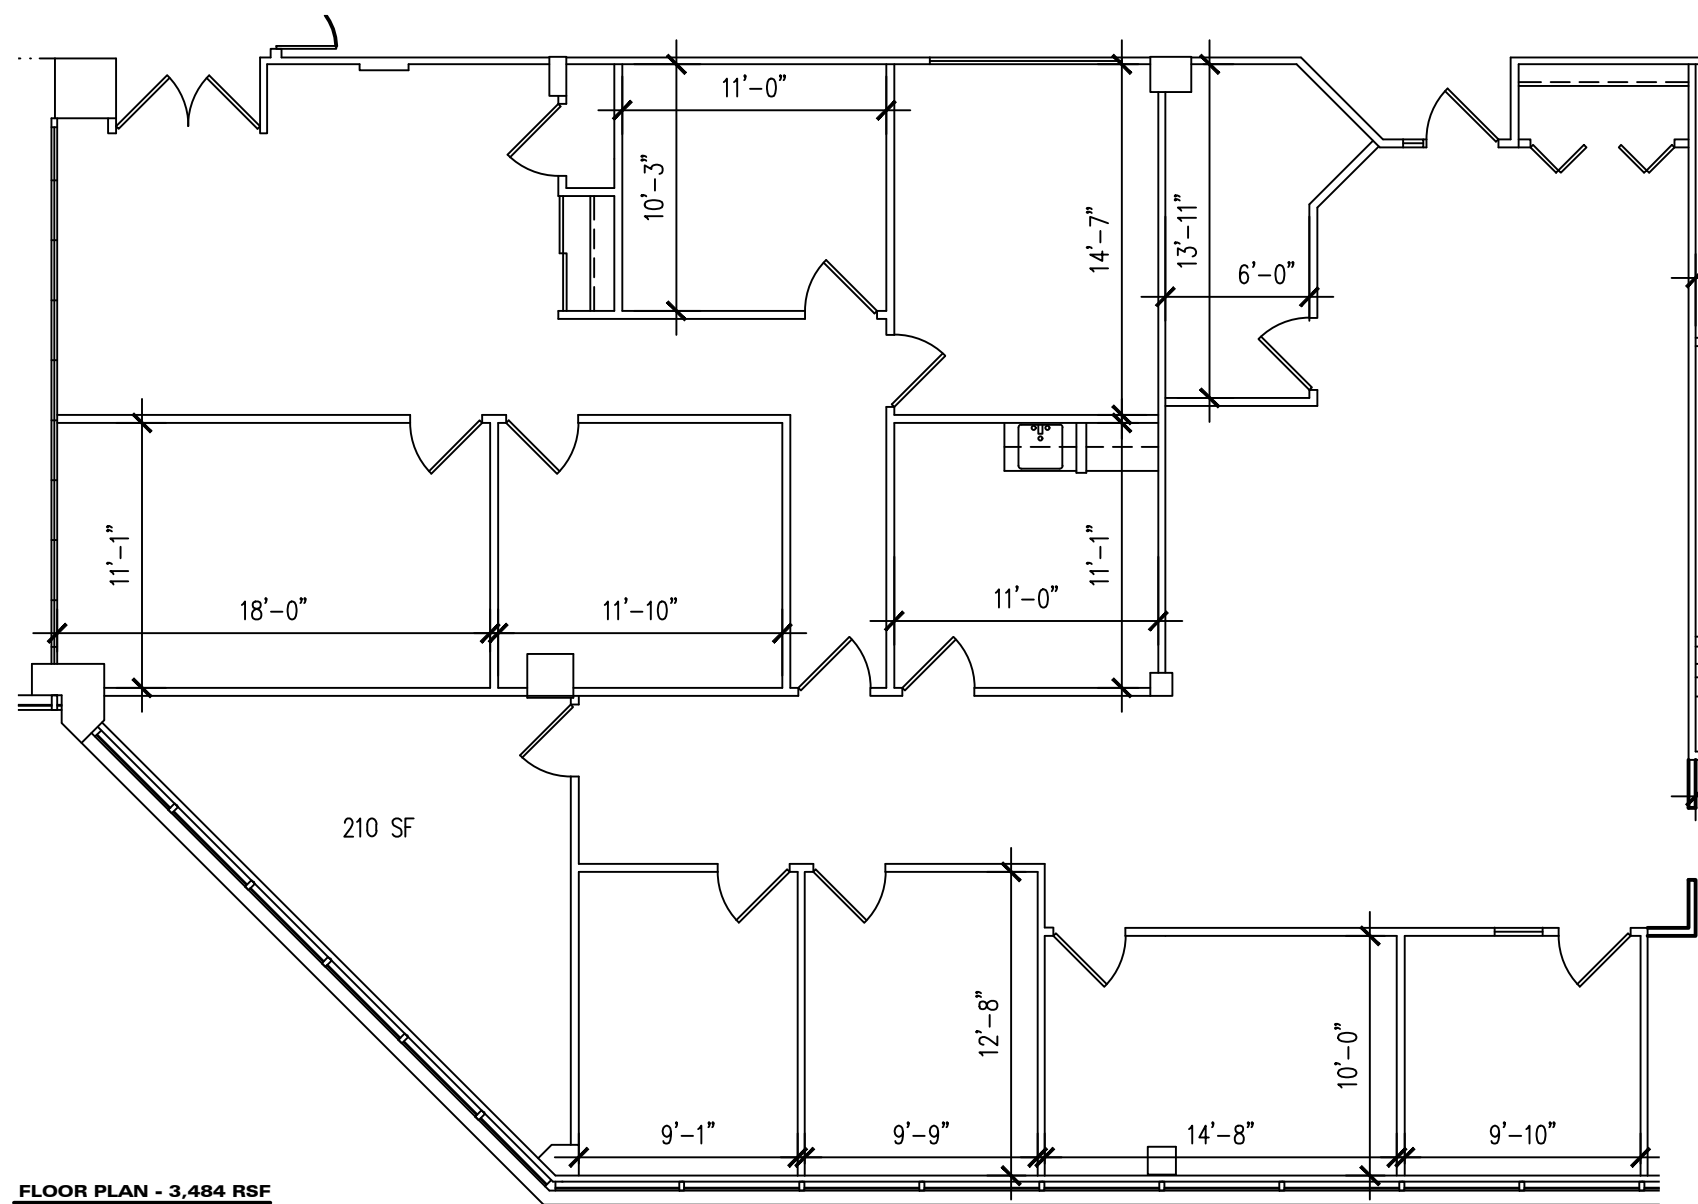

FLOOR PLAN - 3,484 RSF
SCALE: 1/8" = 1'-0"

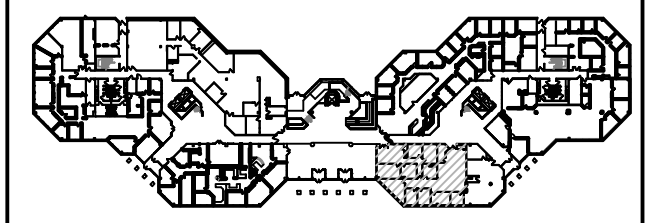

KEY PLAN - FIRST FLOOR
SCALE: NOT TO SCALE



EXISTING CONDITIONS FOR:
 SUITE 100 A
 5 GREENTREE CENTER
 MARLTON, NJ 08053

RHJ ASSOCIATES, PC
 ARCHITECTS · PLANNERS · DESIGNERS

KING OF PRUSSIA, PA 610.337.4555 MOUNT LAUREL, NJ 856.252.0040 PHILADELPHIA, PA 215.279.5845 WILMINGTON, DE 302.482.2269
 www.rhjassoc.com

DATE 09/05/2024
 PROJECT NO. 2024-0018