


# Veritas Real Estate Investments

1605 Evesham Road, Voorhees, NJ 08043

11/17/16

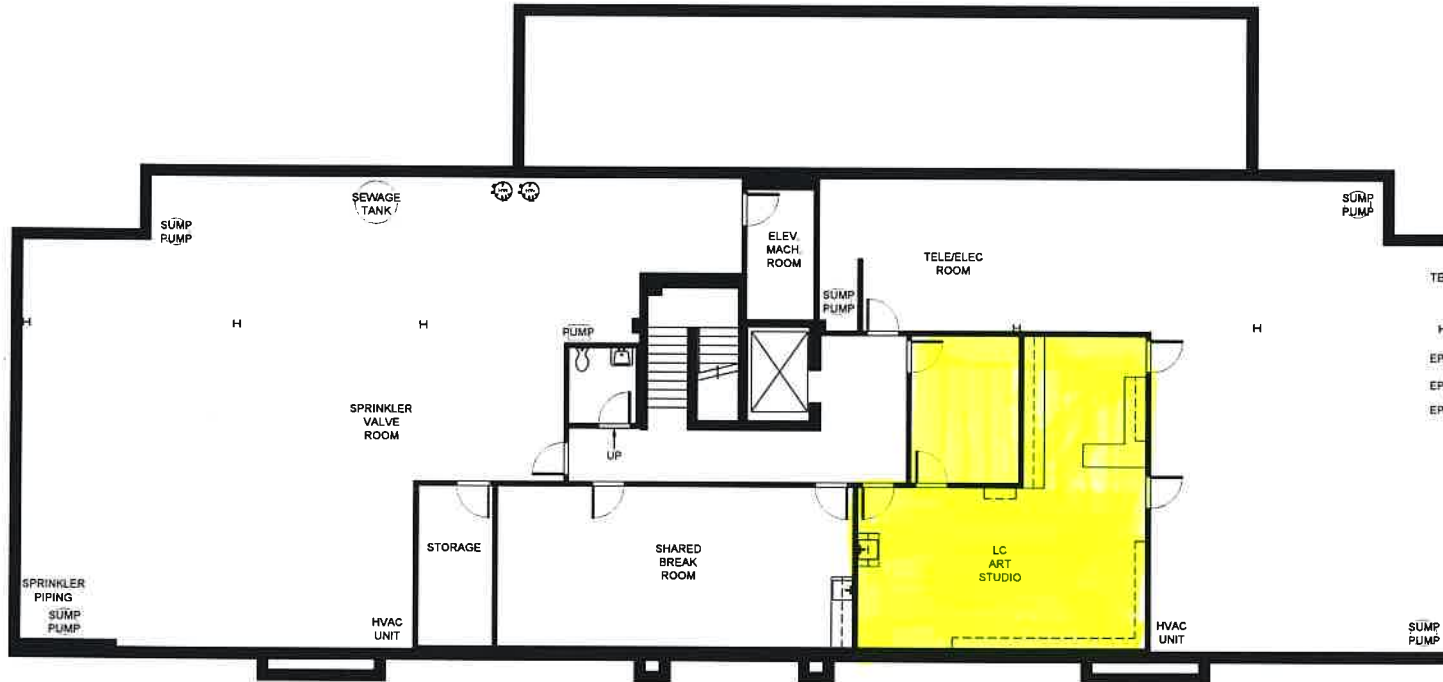

**Floor Plan**  
Scale: 1/8" = 1'-0"

PRELIMINARY - NOT FOR CONSTRUCTION