


**KEY PLAN**  
SCALE: NTS

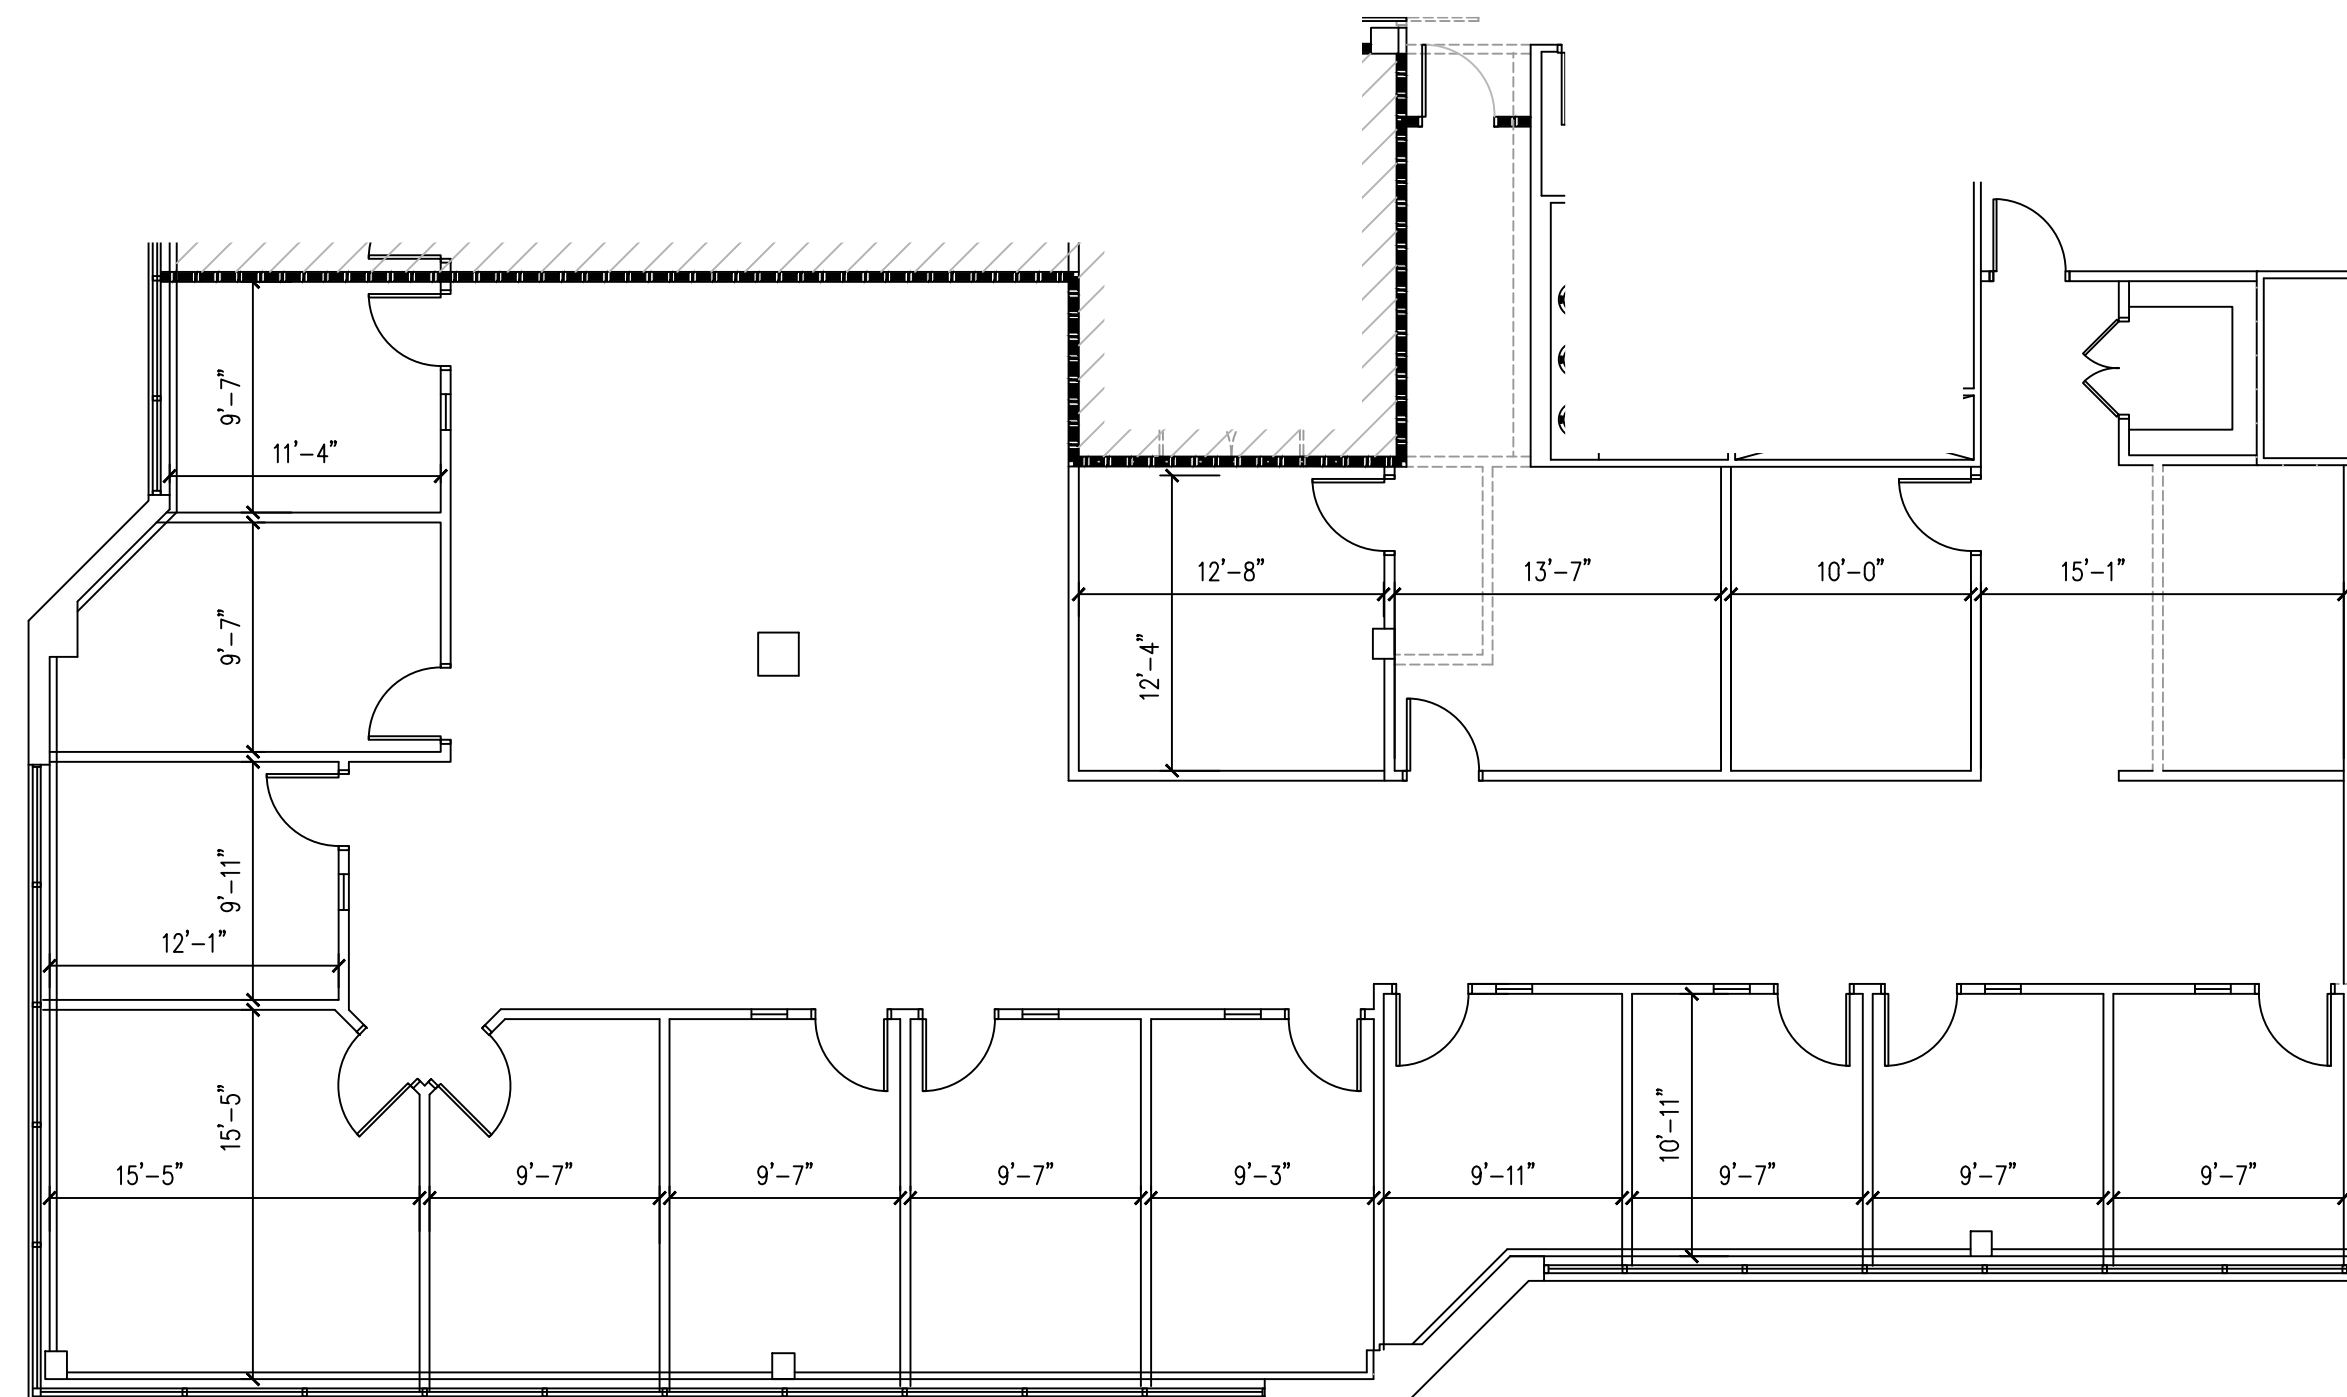

EXISTING CONDITIONS FLOOR PLAN:  
SUITE 312 - 4,647 RSF  
1 GREENTREE CENTER  
MARLTON, NJ 08053

**RHJ ASSOCIATES, PC**  
ARCHITECTS · PLANNERS · DESIGNERS

PHILADELPHIA, PA  
215.279.5845

KING OF PRUSSIA, PA  
610.337.4555

WILMINGTON, DE  
302.482.2269

www.rhjassoc.com

REVISED: 10.26.2021  
DATE: 08.03.2021  
PROJECT NO.: 2021-0146