

PROFESSIONAL OFFICE
Evesham Medical

1605 Evesham Road, Voorhees, NJ 08043

FOR LEASE
700 RSF



Professional Office Available

PROPERTY HIGHLIGHTS

\$18.00 - \$23.00/SF plus Electric

Lower Level:

Suite 1: 700 RSF

- Class 'A' medical/professional space
- Turn-Key Condition with Great Finishes
- Building Monument Signage Available
- Located on the corner of Evesham and Springdale Road in Voorhees within walking distance to restaurants, banks, and pharmacy
- Minutes from Routes 70 and 73, I-295 and Virtua Hospital
- Amenities in immediate proximity including WaWa, Royal Farms, CVS, Wells Fargo Bank, Fulton Bank, and numerous restaurants

FOR MORE INFORMATION CONTACT:

Rick Schwartz

o 856.988.8880 c 856.669.9115
rick.schwartz@veritasrealestate.net


Annie Schwartz

o 856.988.8880 c 609-605-3675
annie@veritasrealestate.net

701 Route 73 North, Suite 4
Marlton, New Jersey 08053

www.veritasrealestate.net



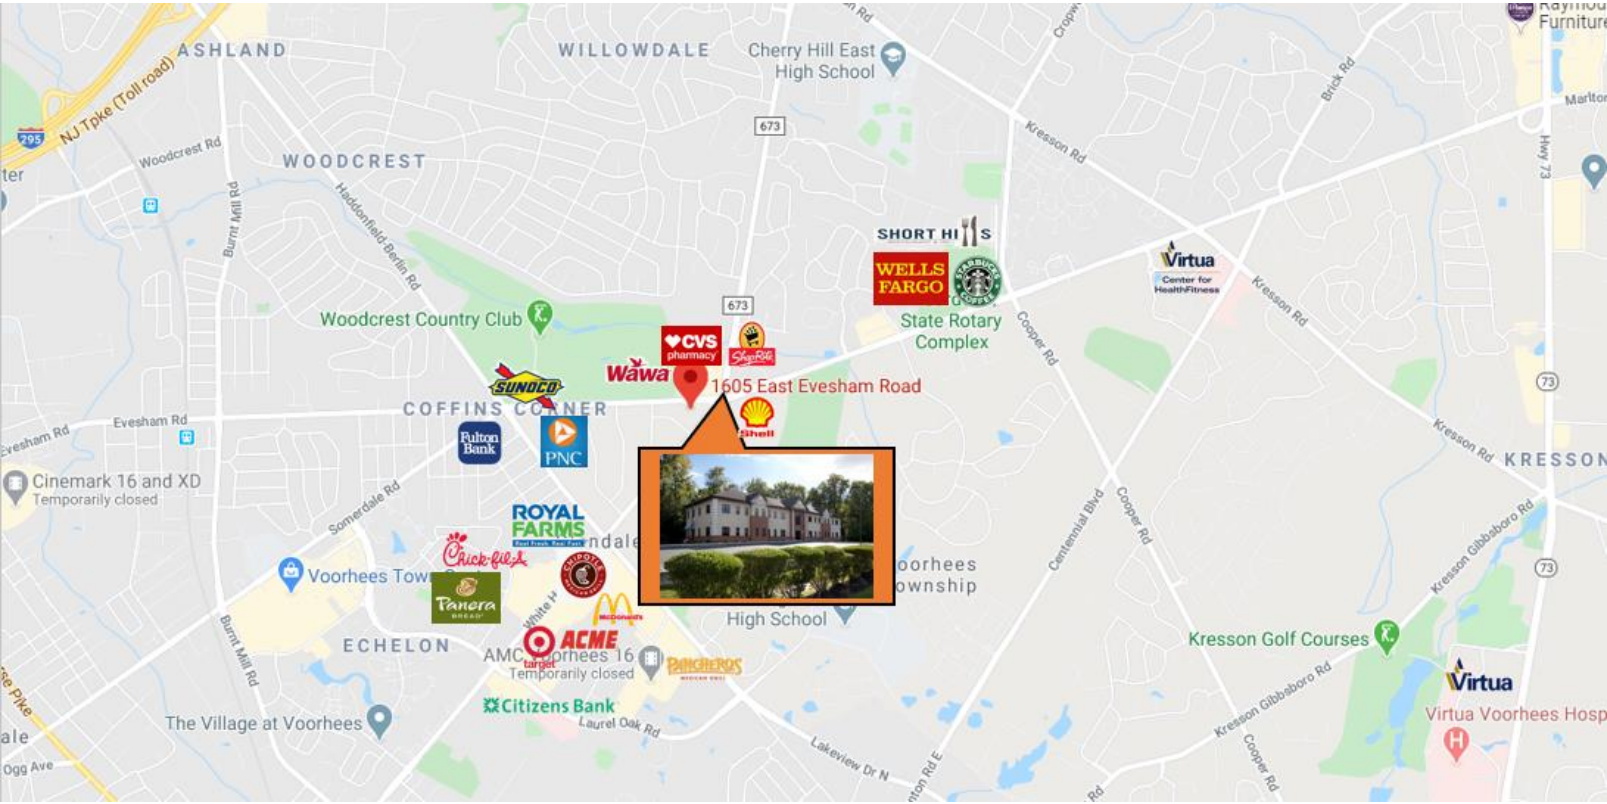

- ✓ 20 minutes to Center City Philadelphia
- ✓ 20 minutes to PHL International Airport

- ✓ 30 minutes to Princeton, NJ
- ✓ 80 minutes to New York City



Rick Schwartz
 T: 856-988-8880 | C: 856-669-9115 | F: 856-988-8886
rick.schwartz@veritasrealestate.net



Annie Schwartz
 T: 856-988-8880 | C: 609-605-3675 | F: 856-988-8886
Annie@veritasrealestate.net



701 Route 73 North, Suite 4
 Marlton, New Jersey 08053
www.veritasrealestate.net

Floor Plan(s) Evesham Medical



LL Suite 1 – 700 SF



Floor Plan
Scale: 1/8" = 1'-0"

FOR MORE INFORMATION CONTACT:

Rick Schwartz

o 856.988.8880 c 856.669.9115
rick.schwartz@veritasrealestate.net

Annie Schwartz

o 856.988.8880 c 609-605-3675
annie@veritasrealestate.net