

PROFESSIONAL OFFICE  
**Cherry Hill Plaza**

1415 Marlton Pike East  
Cherry Hill, NJ 08034

**FOR LEASE**

**1,713 RSF**



Professional Office Available

***\$23.00/SF plus Electric***

**Space Available:**

Suite 304: 1,713 RSF

**PROPERTY HIGHLIGHTS**

- Class 'A' office space
- Great location for professional office
- Excellent window lines
- Turn-Key Condition with Great Finishes
- Immediate access to Routes 73 and 70. Only 20 minutes to Center City with easy access to I-295 and NJ Turnpike.
- Amenities in immediate proximity including Whole Foods, Wegmans, WaWa, Bank of America, Wells Fargo Bank and numerous restaurants and hotels.

**FOR MORE INFORMATION CONTACT:**

**Rick Schwartz**


o 856.988.8880 c 856.669.9115  
[rick.schwartz@veritasrealestate.net](mailto:rick.schwartz@veritasrealestate.net)

**Annie Schwartz**

o 856.988.8880 c 609-605-3675  
[annie@veritasrealestate.net](mailto:annie@veritasrealestate.net)

701 Route 73 North, Suite 4  
Marlton, New Jersey 08053

[www.veritasrealestate.net](http://www.veritasrealestate.net)

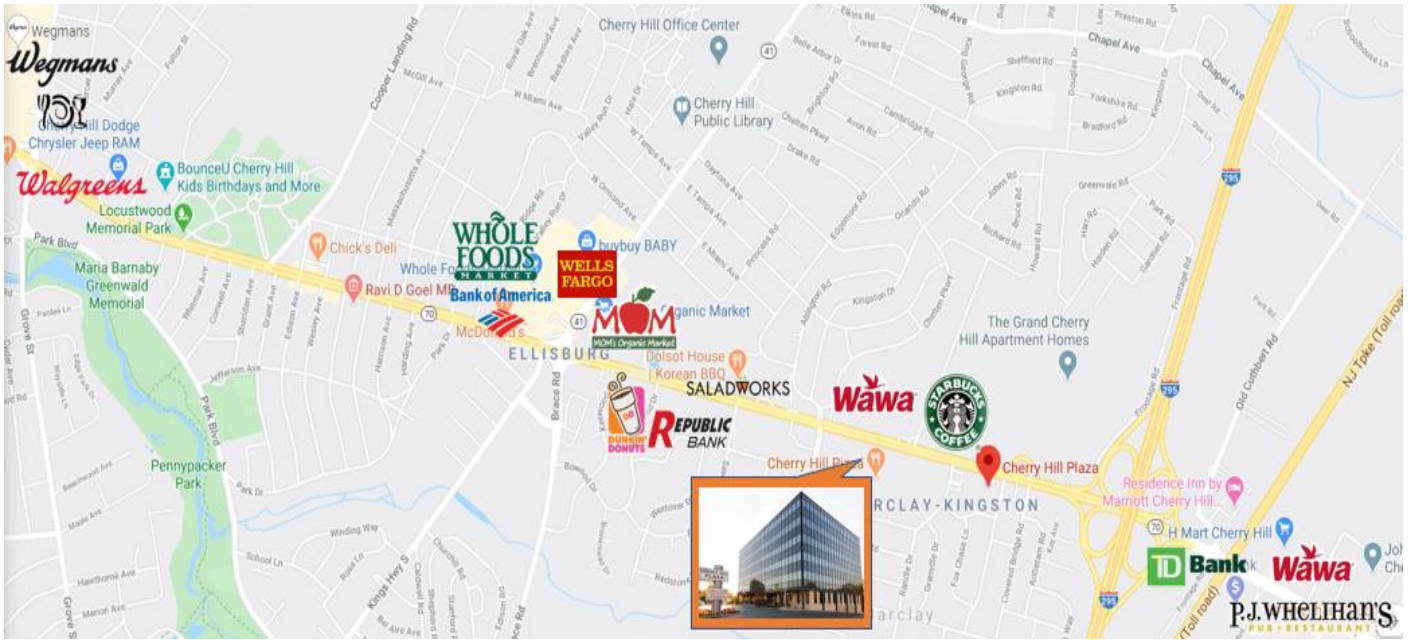

- ✓ 15 minutes to Center City Philadelphia
- ✓ 25 minutes to PHL International Airport
- ✓ 30 minutes to Princeton, NJ
- ✓ 80 minutes to New York City



Rick Schwartz  
 T: 856-988-8880 | C: 856-669-9115 | F: 856-988-8886  
[rick.schwartz@veritasrealestate.net](mailto:rick.schwartz@veritasrealestate.net)



Annie Schwartz  
 T: 856-988-8880 | C: 609-605-3675 | F: 856-988-8886  
[Annie@veritasrealestate.net](mailto:Annie@veritasrealestate.net)




701 Route 73 North, Suite 4  
 Marlton, New Jersey 08053  
[www.veritasrealestate.net](http://www.veritasrealestate.net)

# Floor Plan(s) Cherry Hill Plaza



## Suite 304 – 1,713 RSF

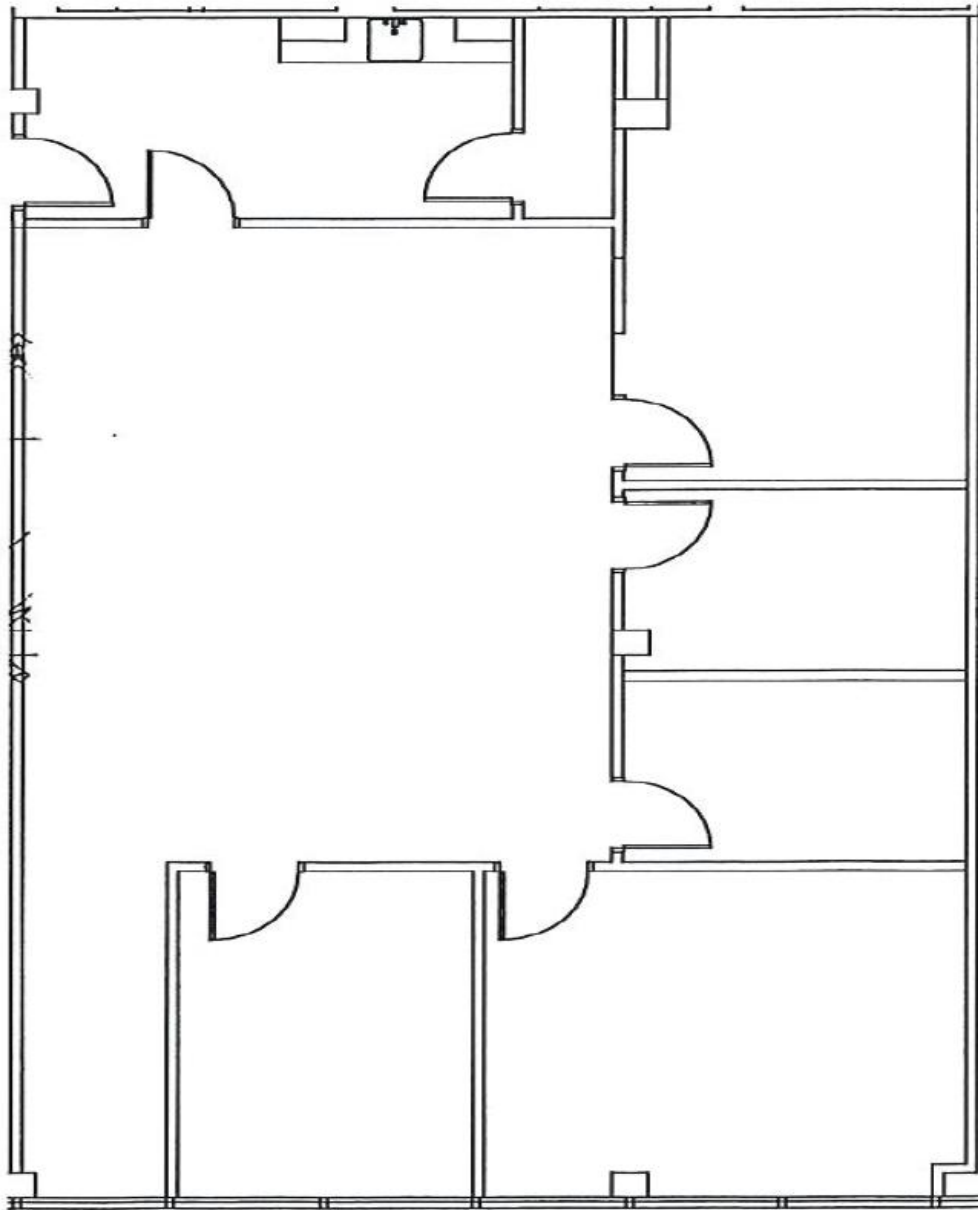

**FLOOR PLAN - 1,713 RSF**  
SCALE: 1/8" = 1'-0"

### FOR MORE INFORMATION CONTACT:

**Rick Schwartz**

o 856.988.8880 c 856.669.9115  
[rick.schwartz@veritasrealestate.net](mailto:rick.schwartz@veritasrealestate.net)

**Annie Schwartz**

o 856.988.8880 c 609-605-3675  
[annie@veritasrealestate.net](mailto:annie@veritasrealestate.net)