

PROFESSIONAL OFFICE
Haddon Medical

807 Haddon Ave, Haddonfield, NJ 08033

FOR LEASE

632 – 923 RSF



Professional Office Available

\$24.00/SF plus Electric

Lower Level: (\$16.00/sf)

Suite 100: 1,964 RSF

Suite 105: 632 RSF

See attached Floor Plans

PROPERTY HIGHLIGHTS

- Newly renovated medical/professional office complex
- Located in the heart of Haddonfield, NJ
- 10 minutes to Center City, Philadelphia with easy access to three Patco stations, Route 70, and I-295
- Amenities in immediate proximity including Patco Train stations, WaWa, Starbucks, TD Bank, Wells Fargo Bank, PJ Whelihans, and numerous restaurants.

FOR MORE INFORMATION CONTACT:


Rick Schwartz

o 856.988.8880 c 856.669.9115
rick.schwartz@veritasrealestate.net

Annie Schwartz

o 856.988.8880 c 609-605-3675
annie@veritasrealestate.net

701 Route 73 North, Suite 4
Marlton, New Jersey 08053

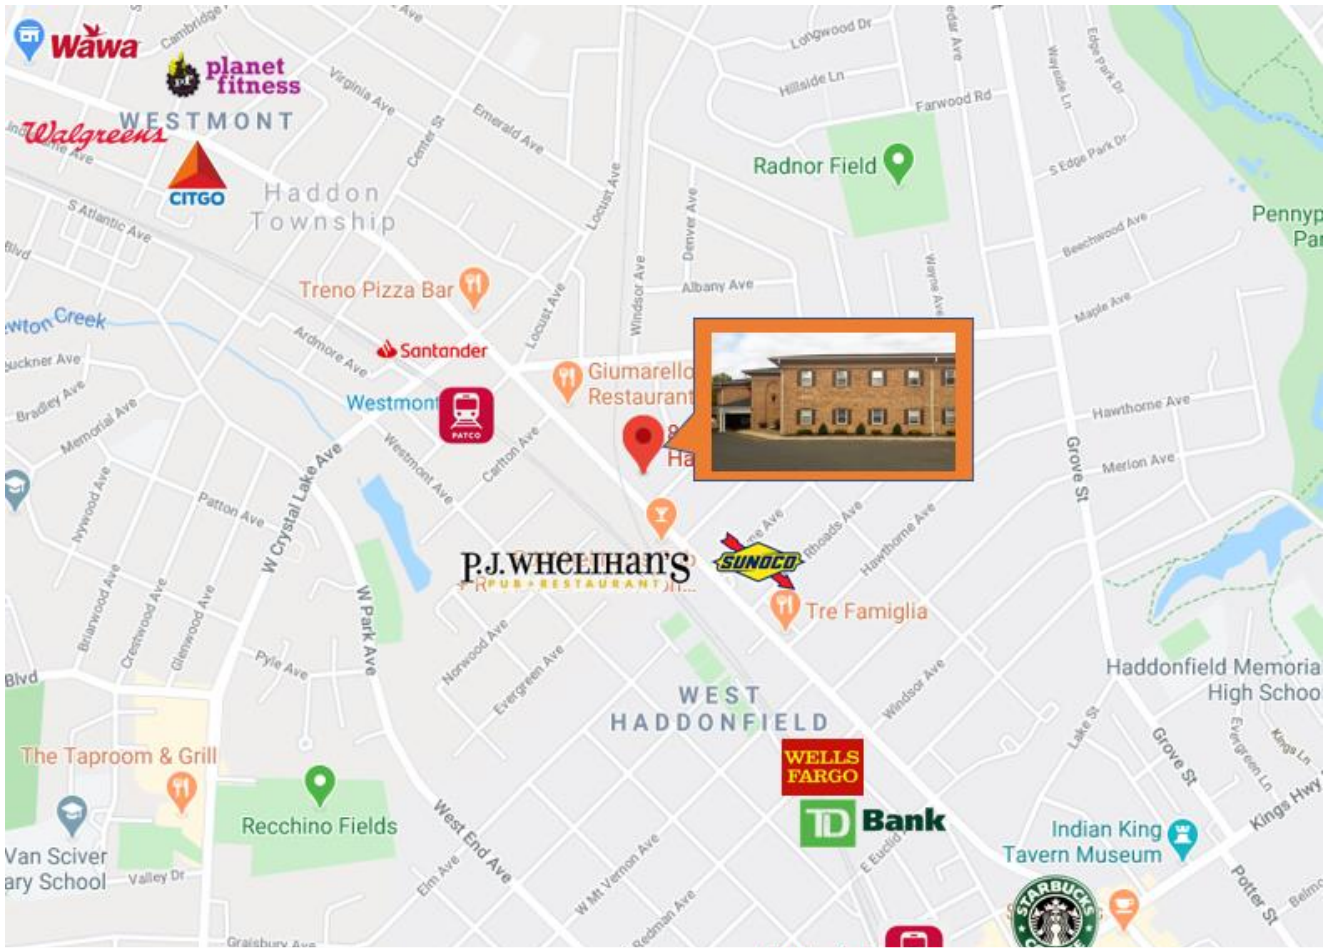

- ✓ 10 minutes to Center City Philadelphia
- ✓ 20 minutes to PHL International Airport
- ✓ Three Patco Stations nearby
- ✓ 80 minutes to New York City



Rick Schwartz

T: 856-988-8880 | C: 856-669-9115 | F: 856-988-8886
 rick.schwartz@veritasrealestate.net



Annie Schwartz

T: 856-988-8880 | C: 609-605-3675 | F: 856-988-8886
 Annie@veritasrealestate.net




701 Route 73 North, Suite 4
 Marlton, New Jersey 08053
www.veritasrealestate.net

Floor Plan(s) Haddon Medical



Suite 100 – 1,964 RSF

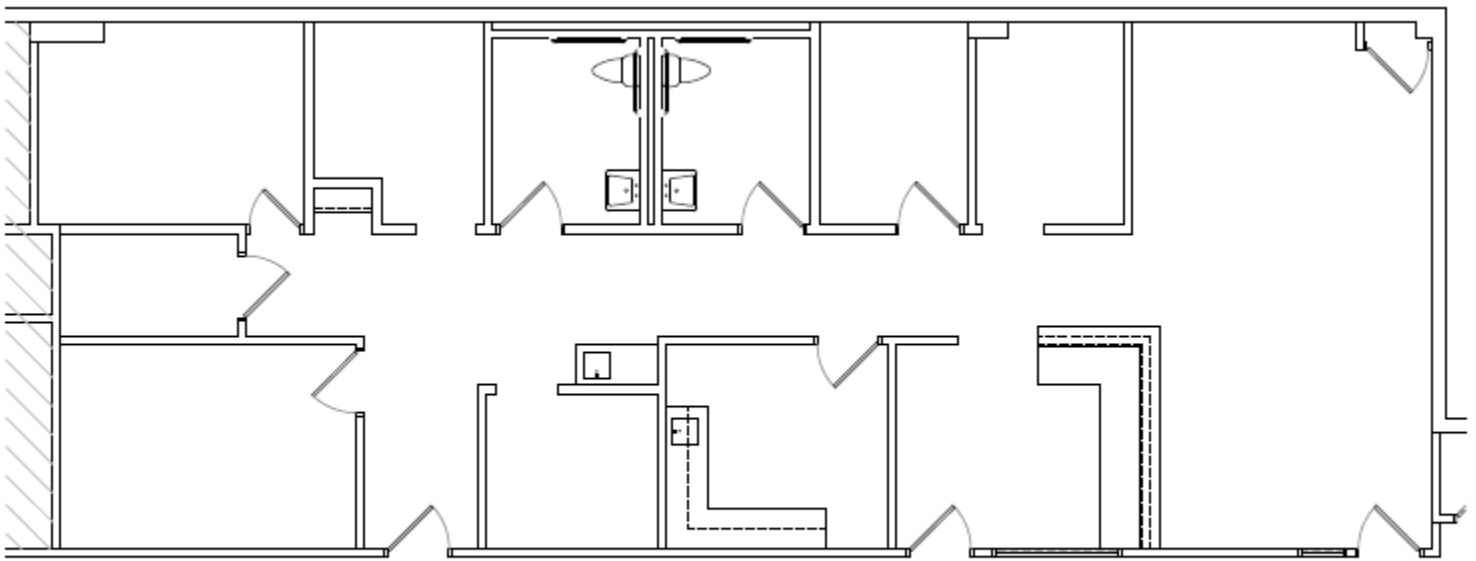

FLOOR PLAN

SCALE: 1/8" = 1'-0"

FOR MORE INFORMATION CONTACT:

Rick Schwartz

o 856.988.8880 c 856.669.9115
rick.schwartz@veritasrealestate.net


Annie Schwartz

o 856.988.8880 c 609-605-3675
annie@veritasrealestate.net

Floor Plan(s) Haddon Medical



Suite 105 – 632 RSF

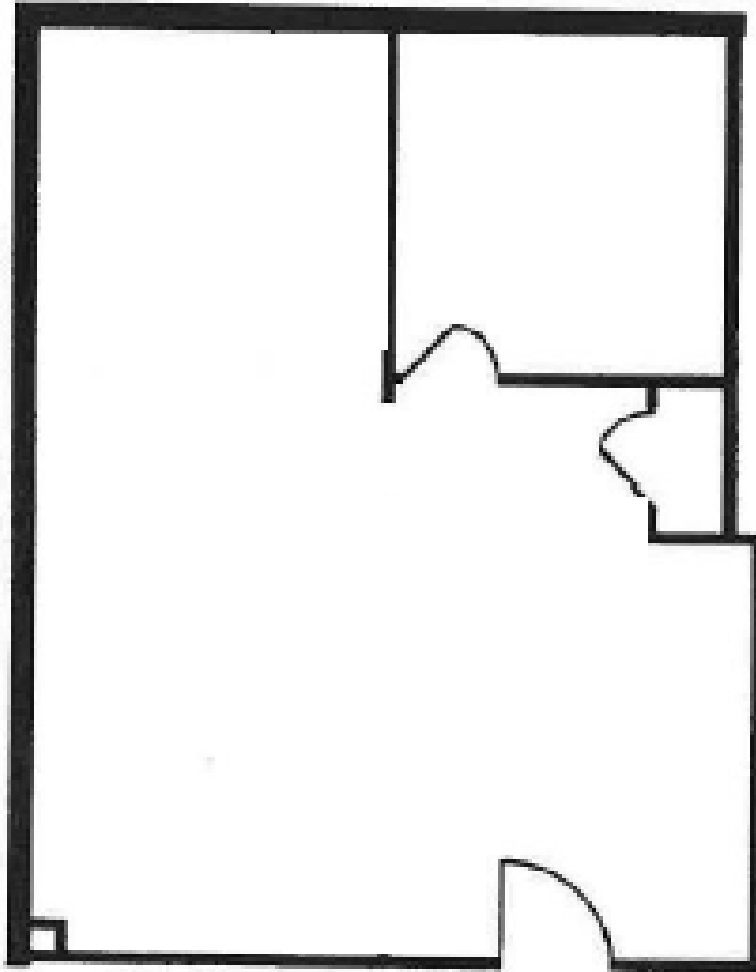

FOR MORE INFORMATION CONTACT:

Rick Schwartz

o 856.988.8880 c 856.669.9115
rick.schwartz@veritasrealestate.net

Annie Schwartz

o 856.988.8880 c 609-605-3675
annie@veritasrealestate.net